



EXISTING GROUND FLOOR  
SCALE 1:50

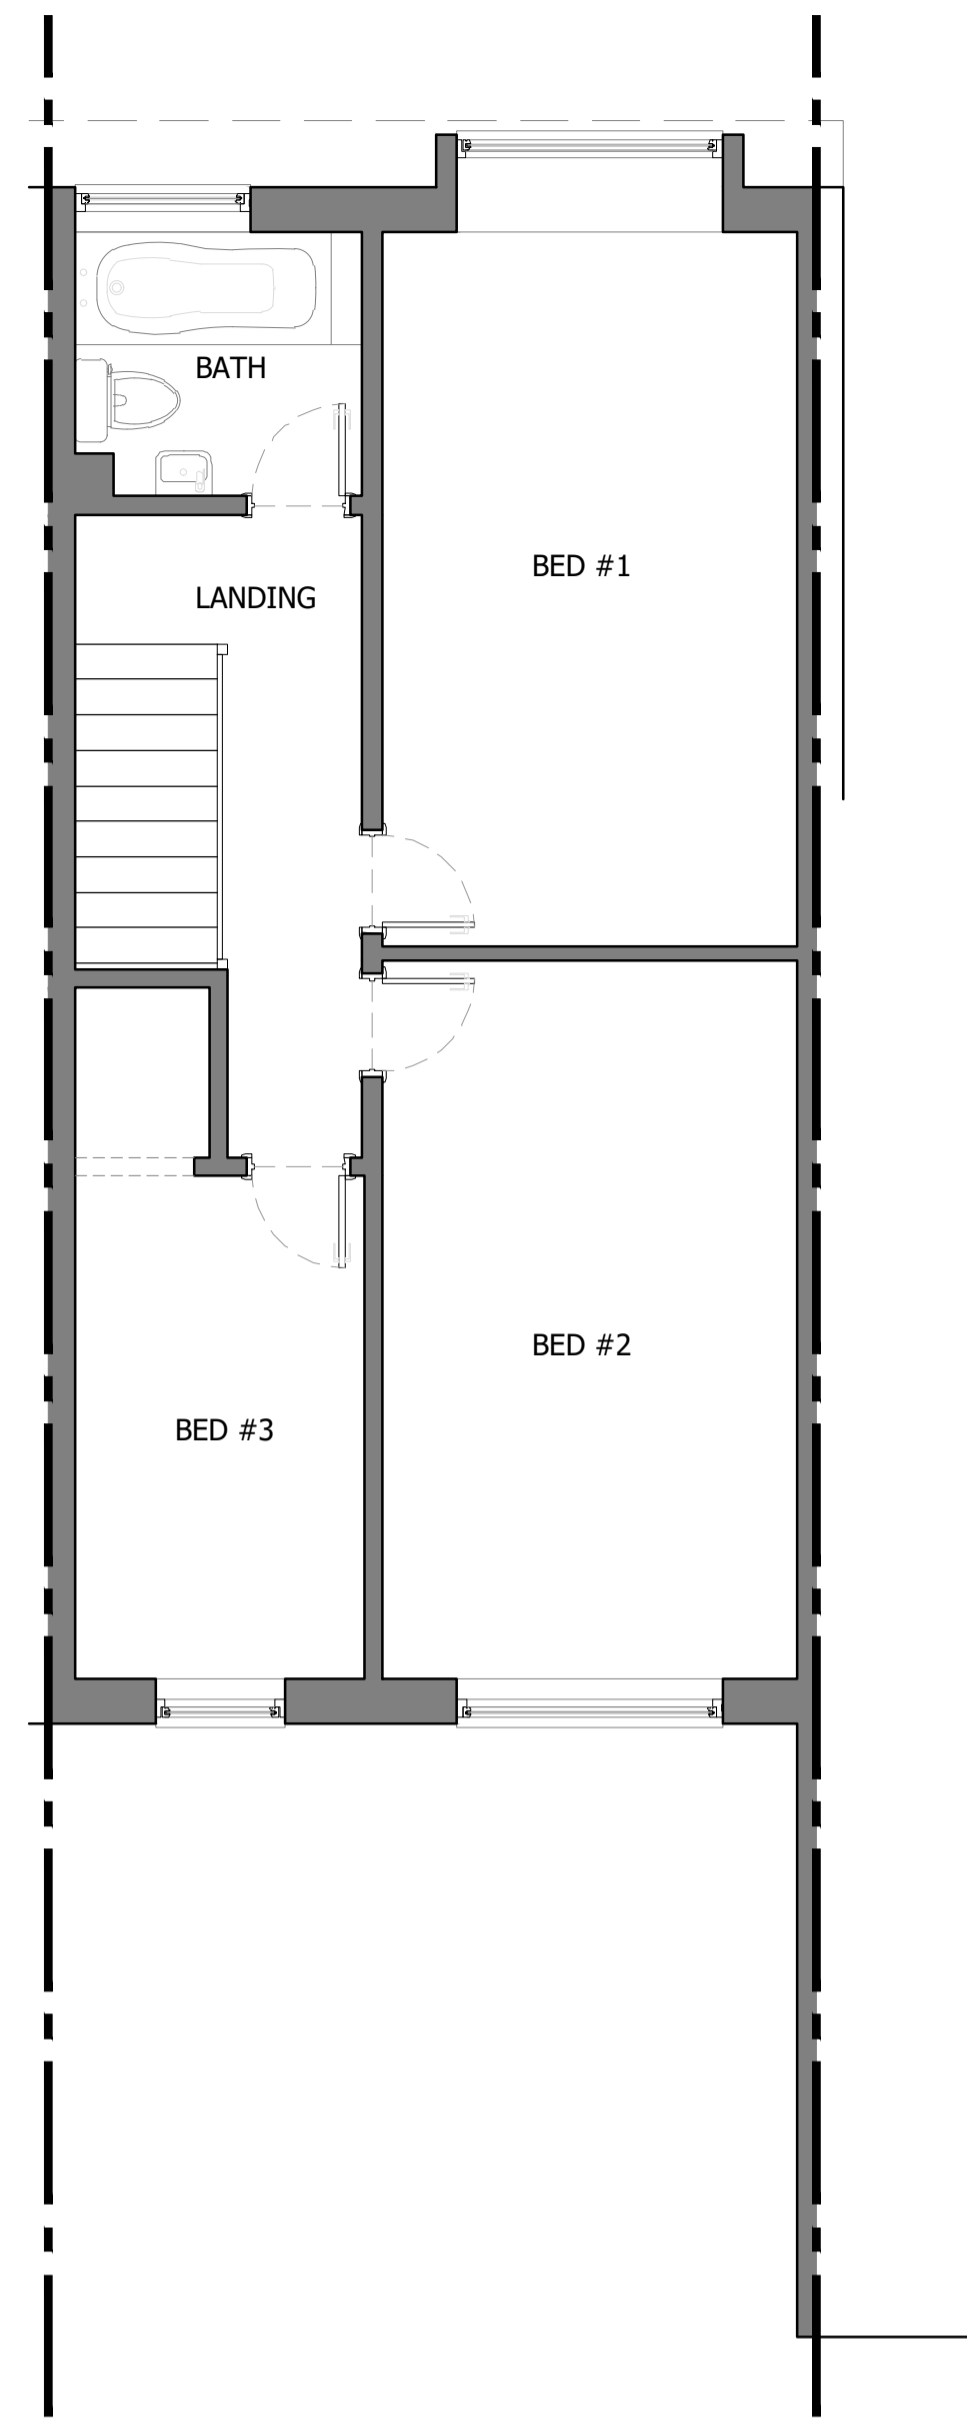

EXISTING FIRST FLOOR  
SCALE 1:50

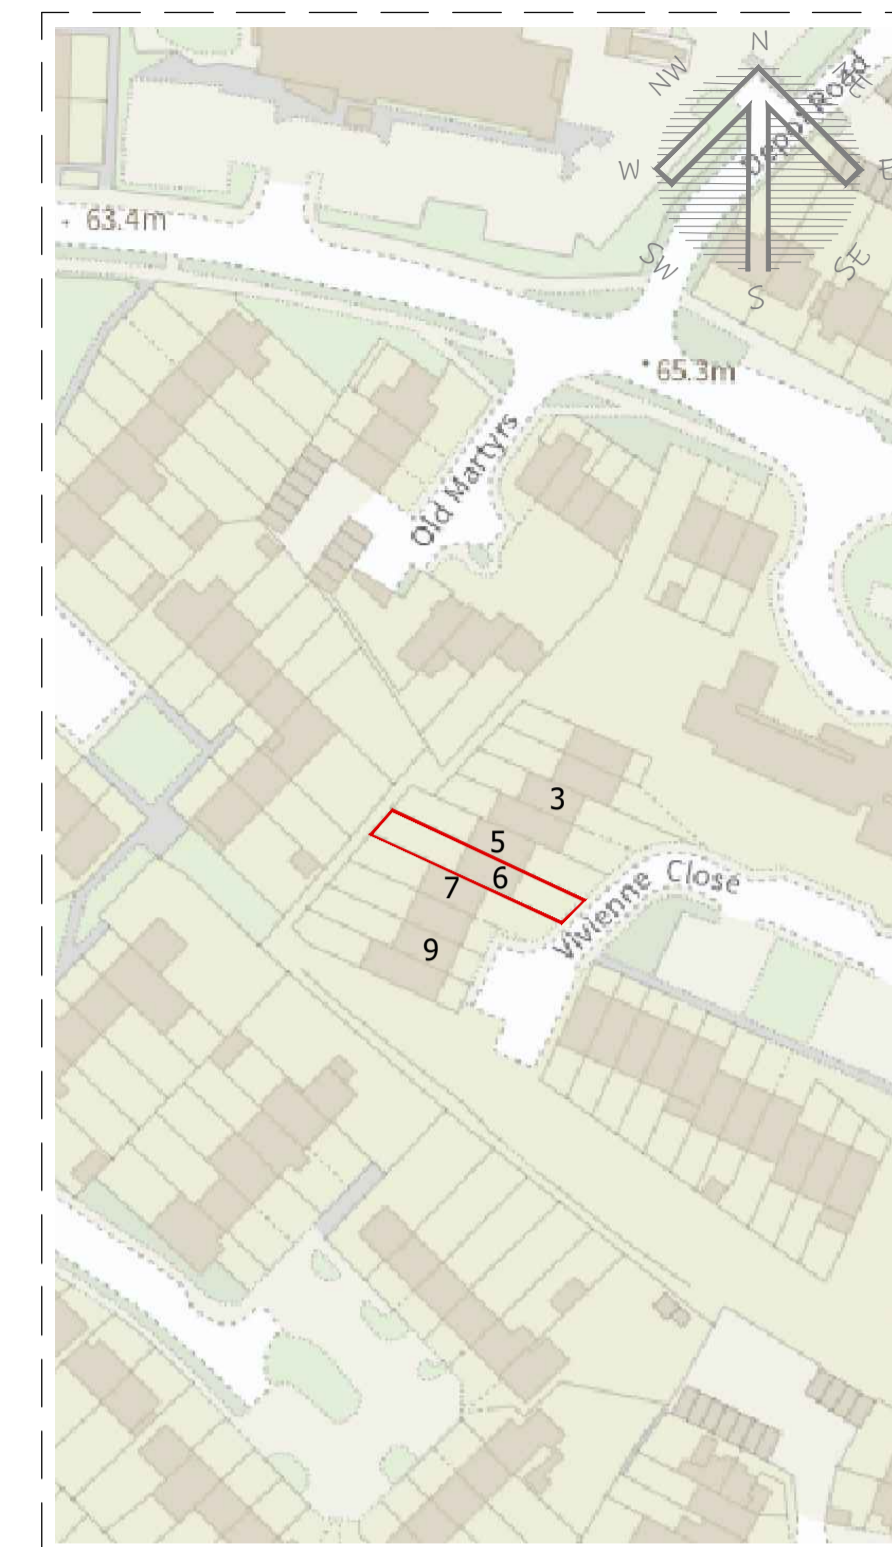


LOCATION PLAN  
SCALE 1:1250


All dimensions to be checked on site prior to construction. Dimensions are for planning purposes only. All landscaping indicative only and subject to full detailed site survey. This drawing remains the copyright of Tower Residential Design and no portion should be reproduced without permission of Tower Residential Design.

DRAWINGS TO BE READ IN CONJUNCTION WITH ENGINEER SPECIFICATIONS AND DETAILS.


FOR ANY STRUCTURAL STEELWORK DETAILS PLEASE REFER TO STRUCTURAL ENGINEER DRAWINGS AND CALCULATIONS.

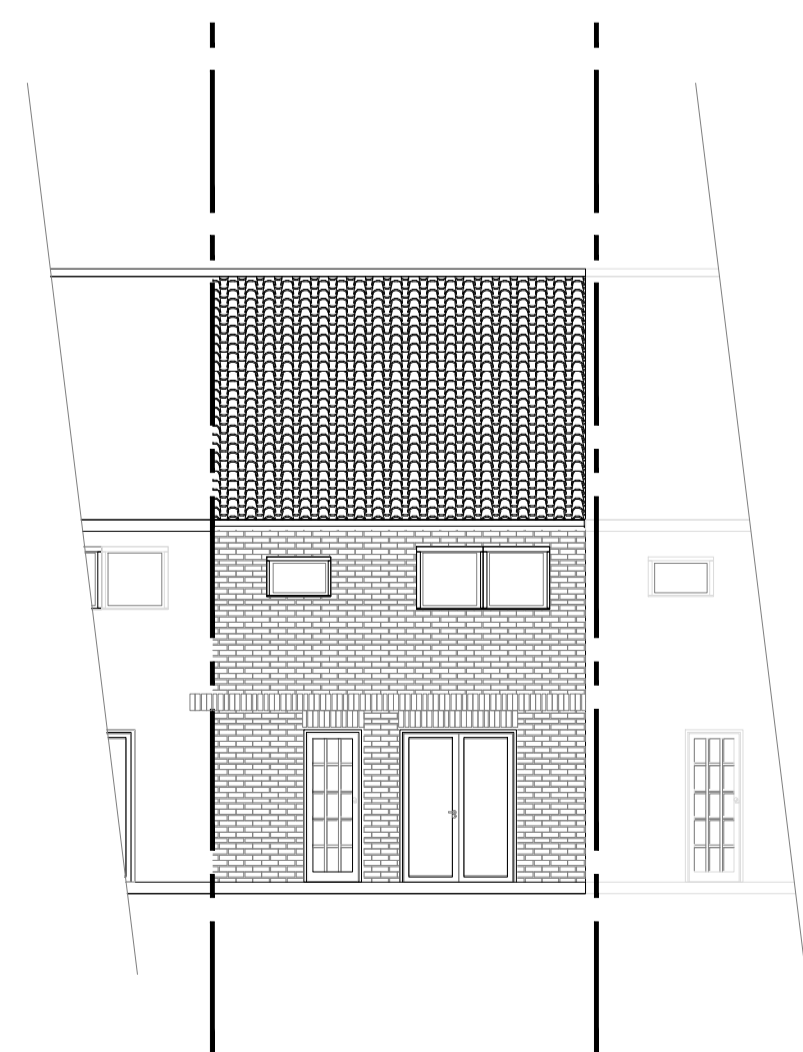


EXISTING REAR ELEVATION  
SCALE 1:100

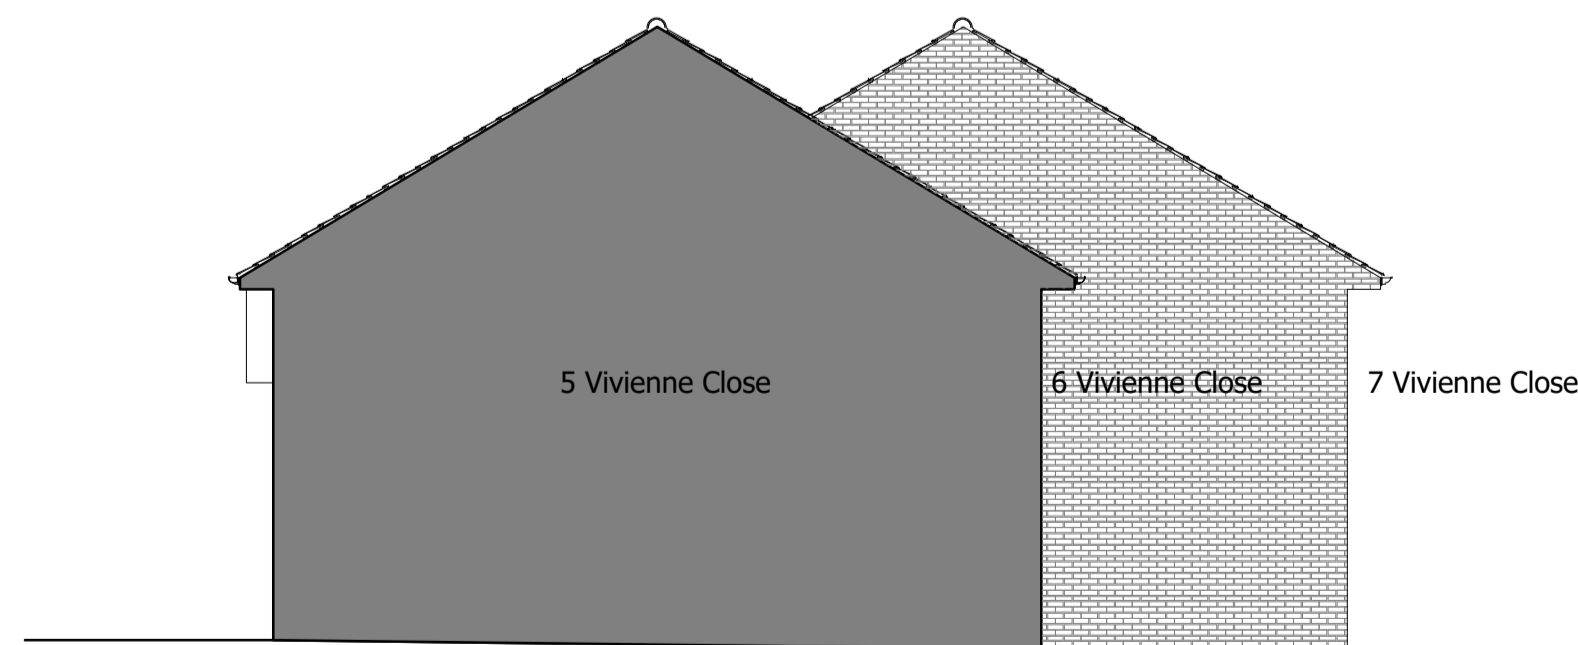


EXISTING NE ELEVATION  
SCALE 1:100

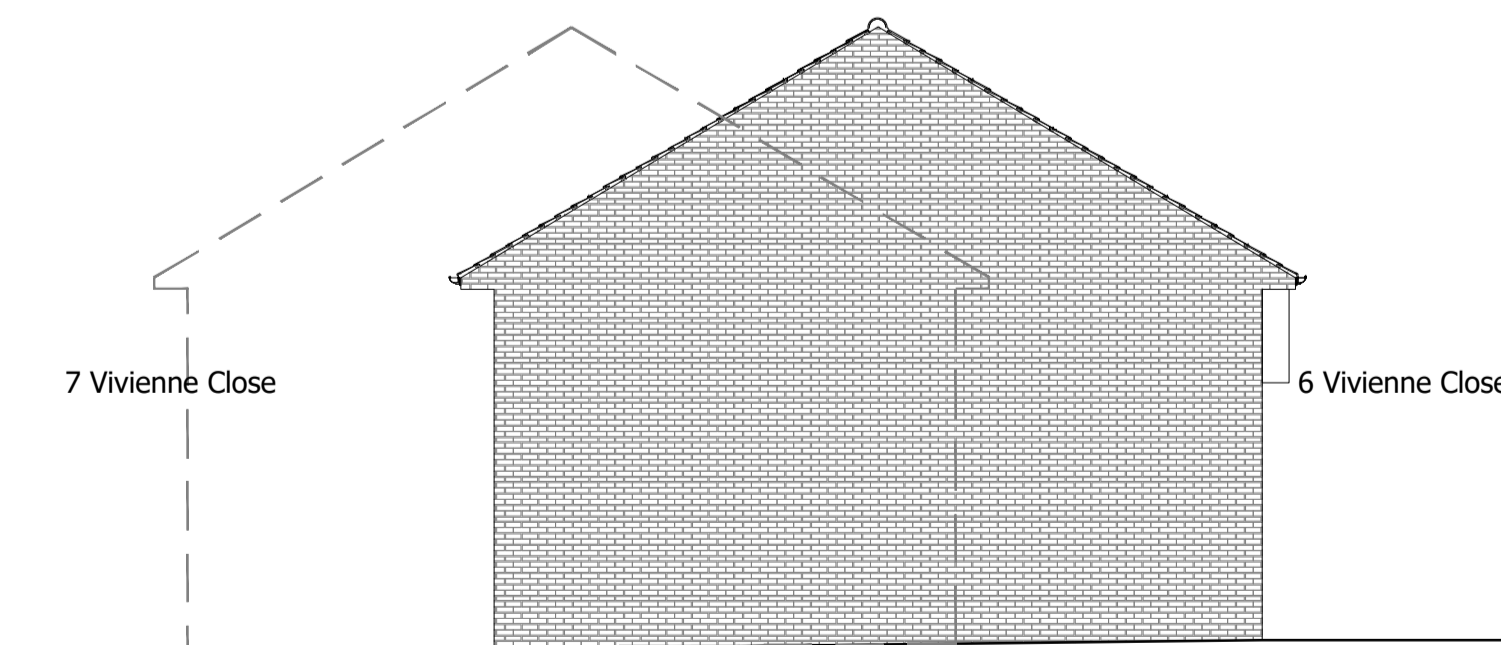

EXISTING SW ELEVATION  
SCALE 1:100

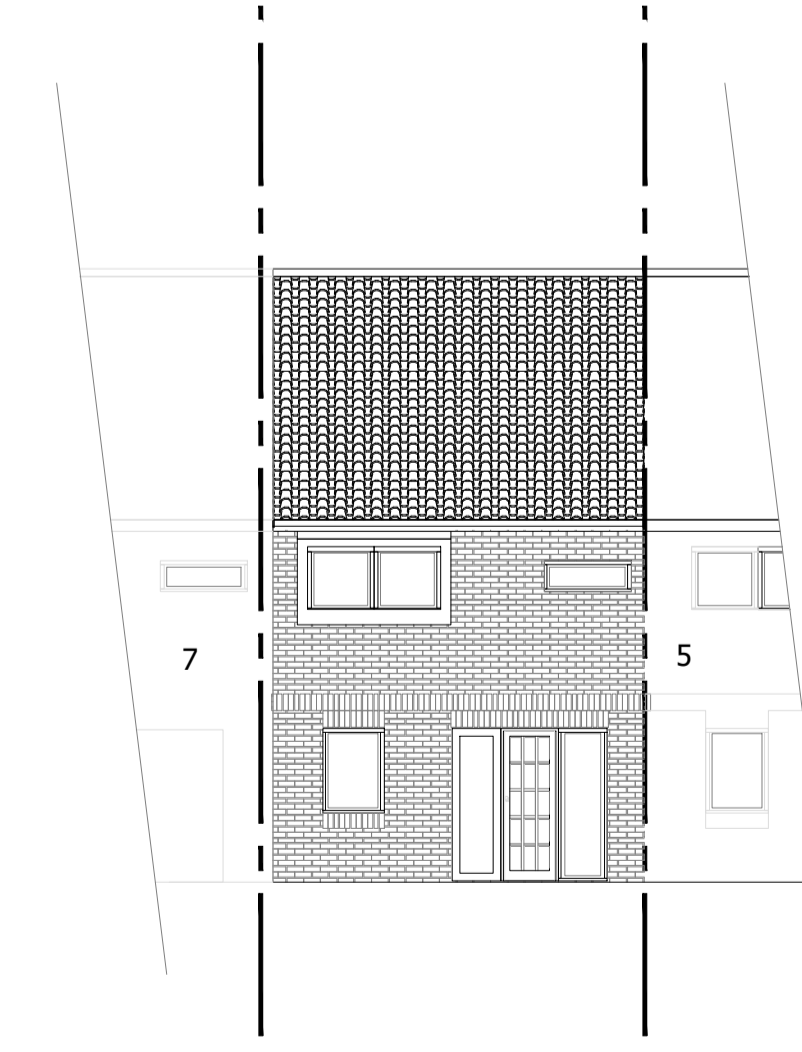

EXISTING FRONT ELEVATION  
SCALE 1:100

 

Tower Residential Design Ltd.  
www.designtrc.com  
+4407917842330  
info@designtrc.com  
Poole, Dorset - BH16 6FA




TITLE:  
PLANNING  
EXISTING  
PLANS AND ELEVATIONS

6 VIVIENNE CLOSE  
CRAWLEY  
RH11 7US


DRAWN: AAV DATE 04/03/2024

SCALES: DA1 REVISION


DRG No. TRD-2203 - A1/02

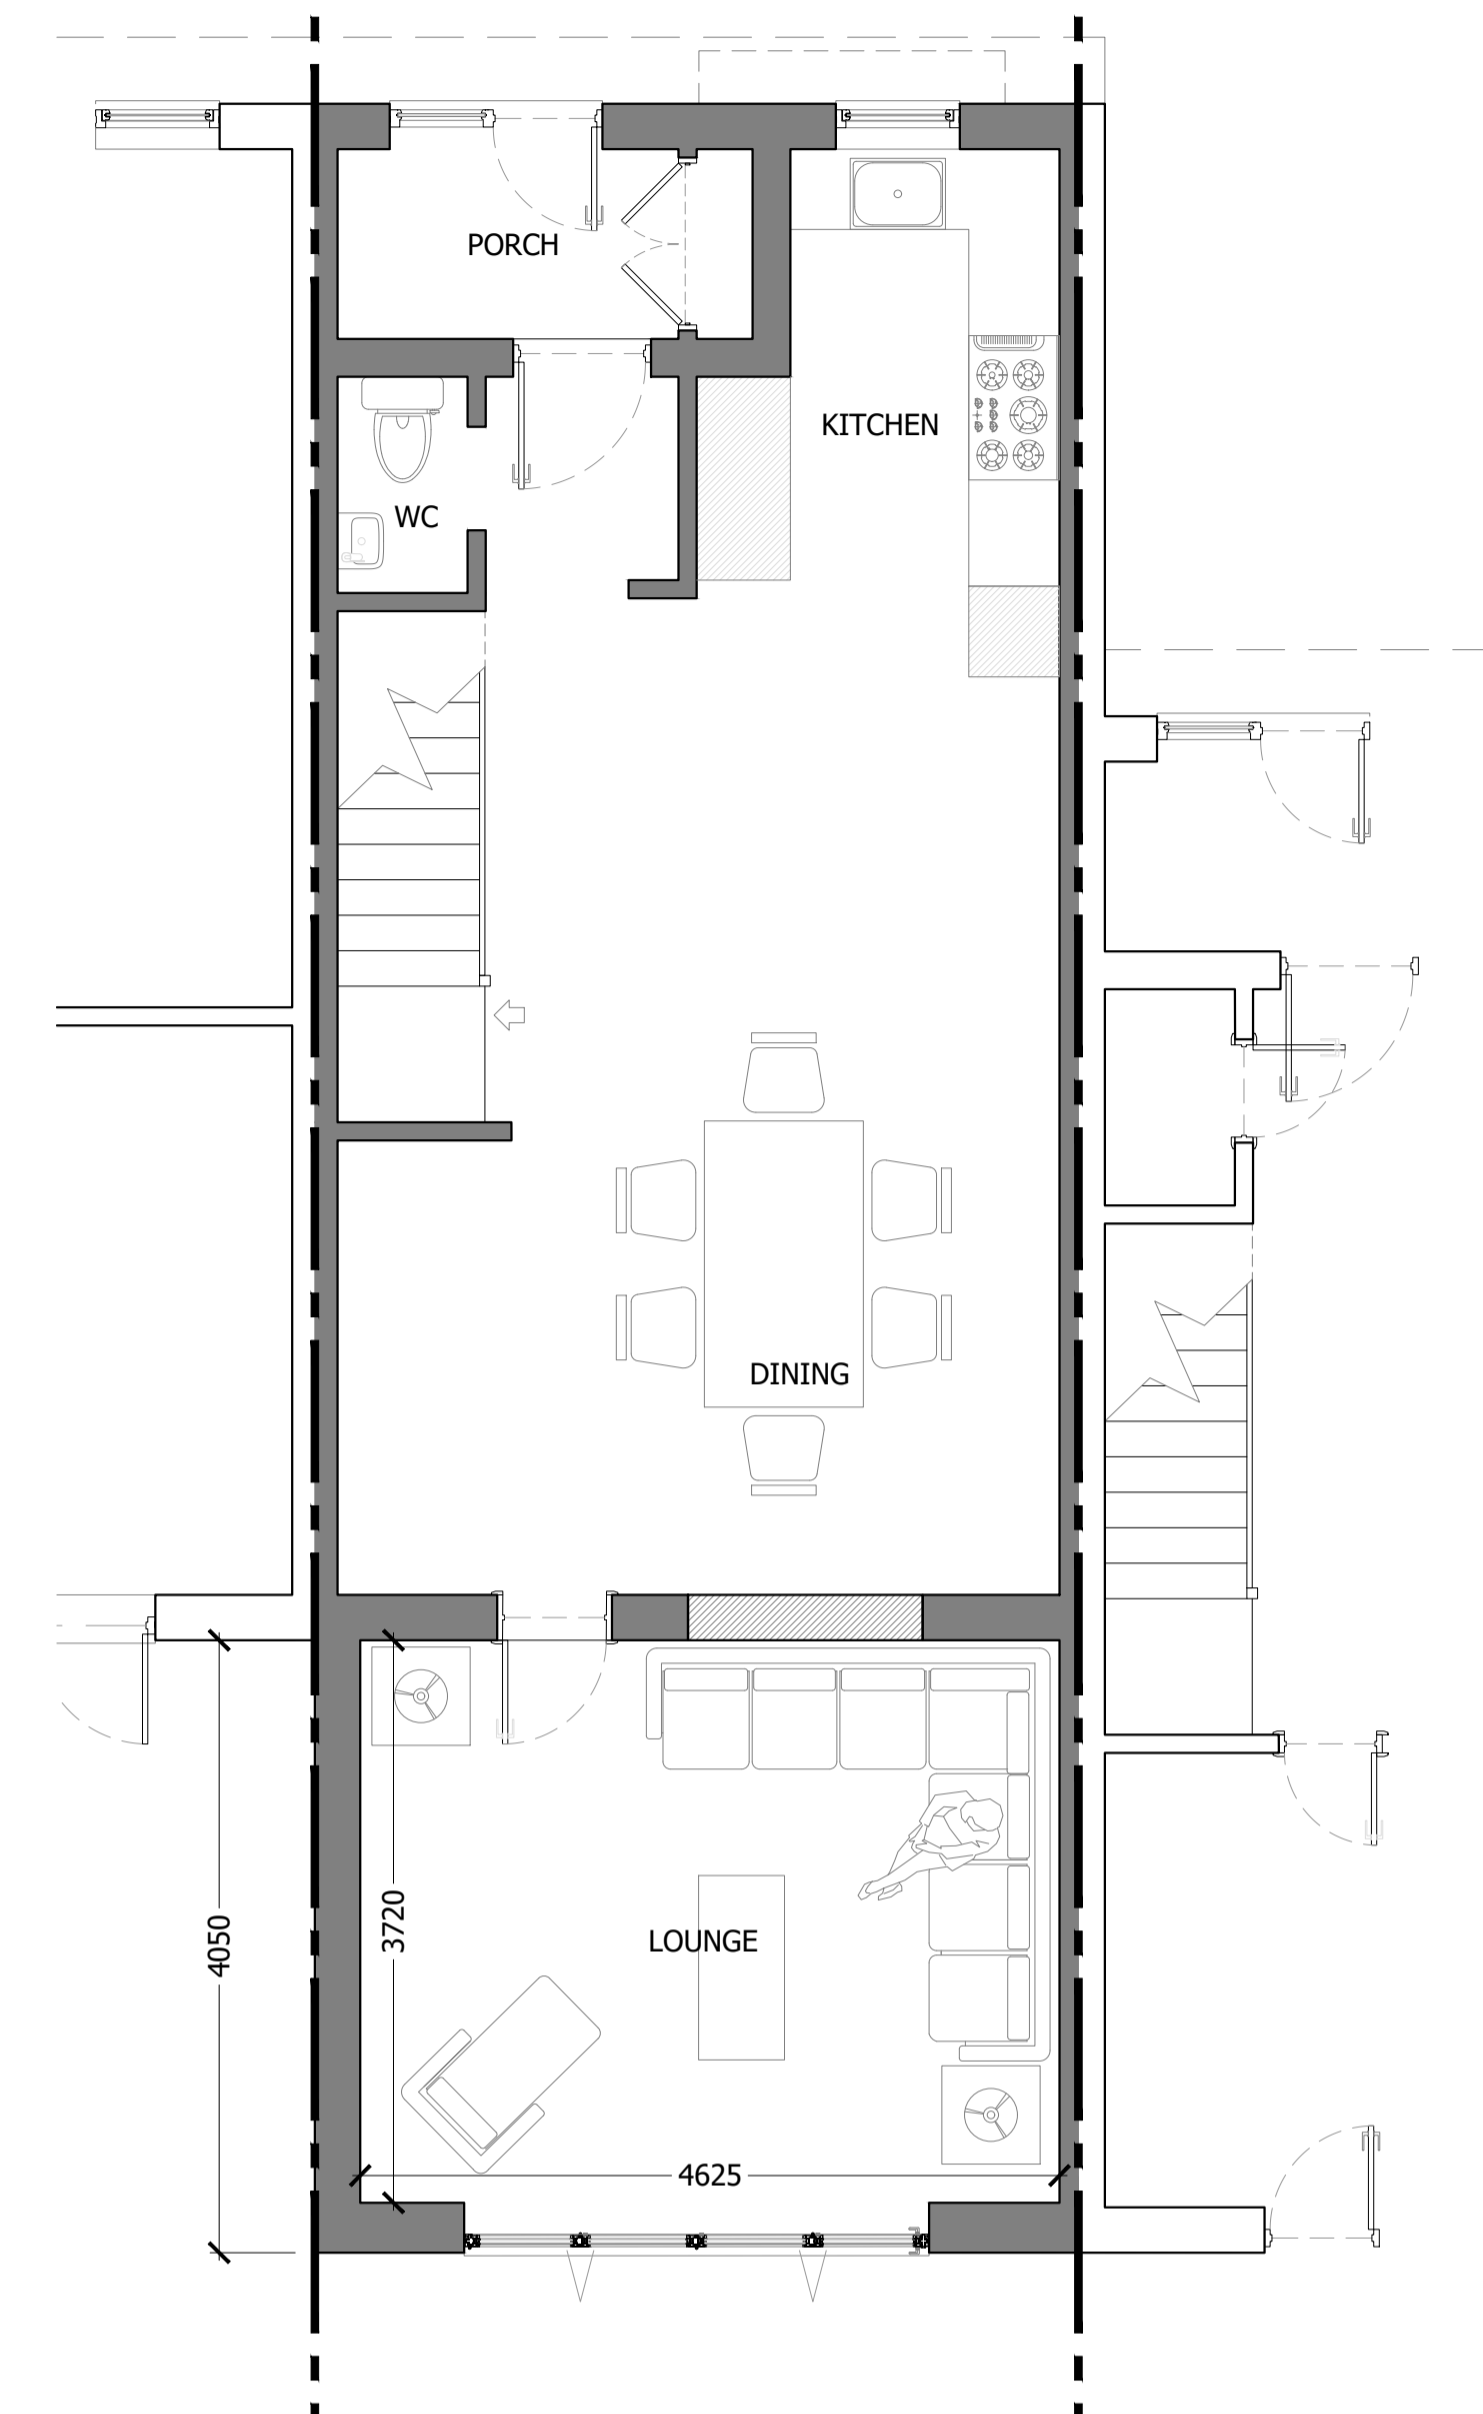

PROPOSED GROUND FLOOR  
SCALE 1:50

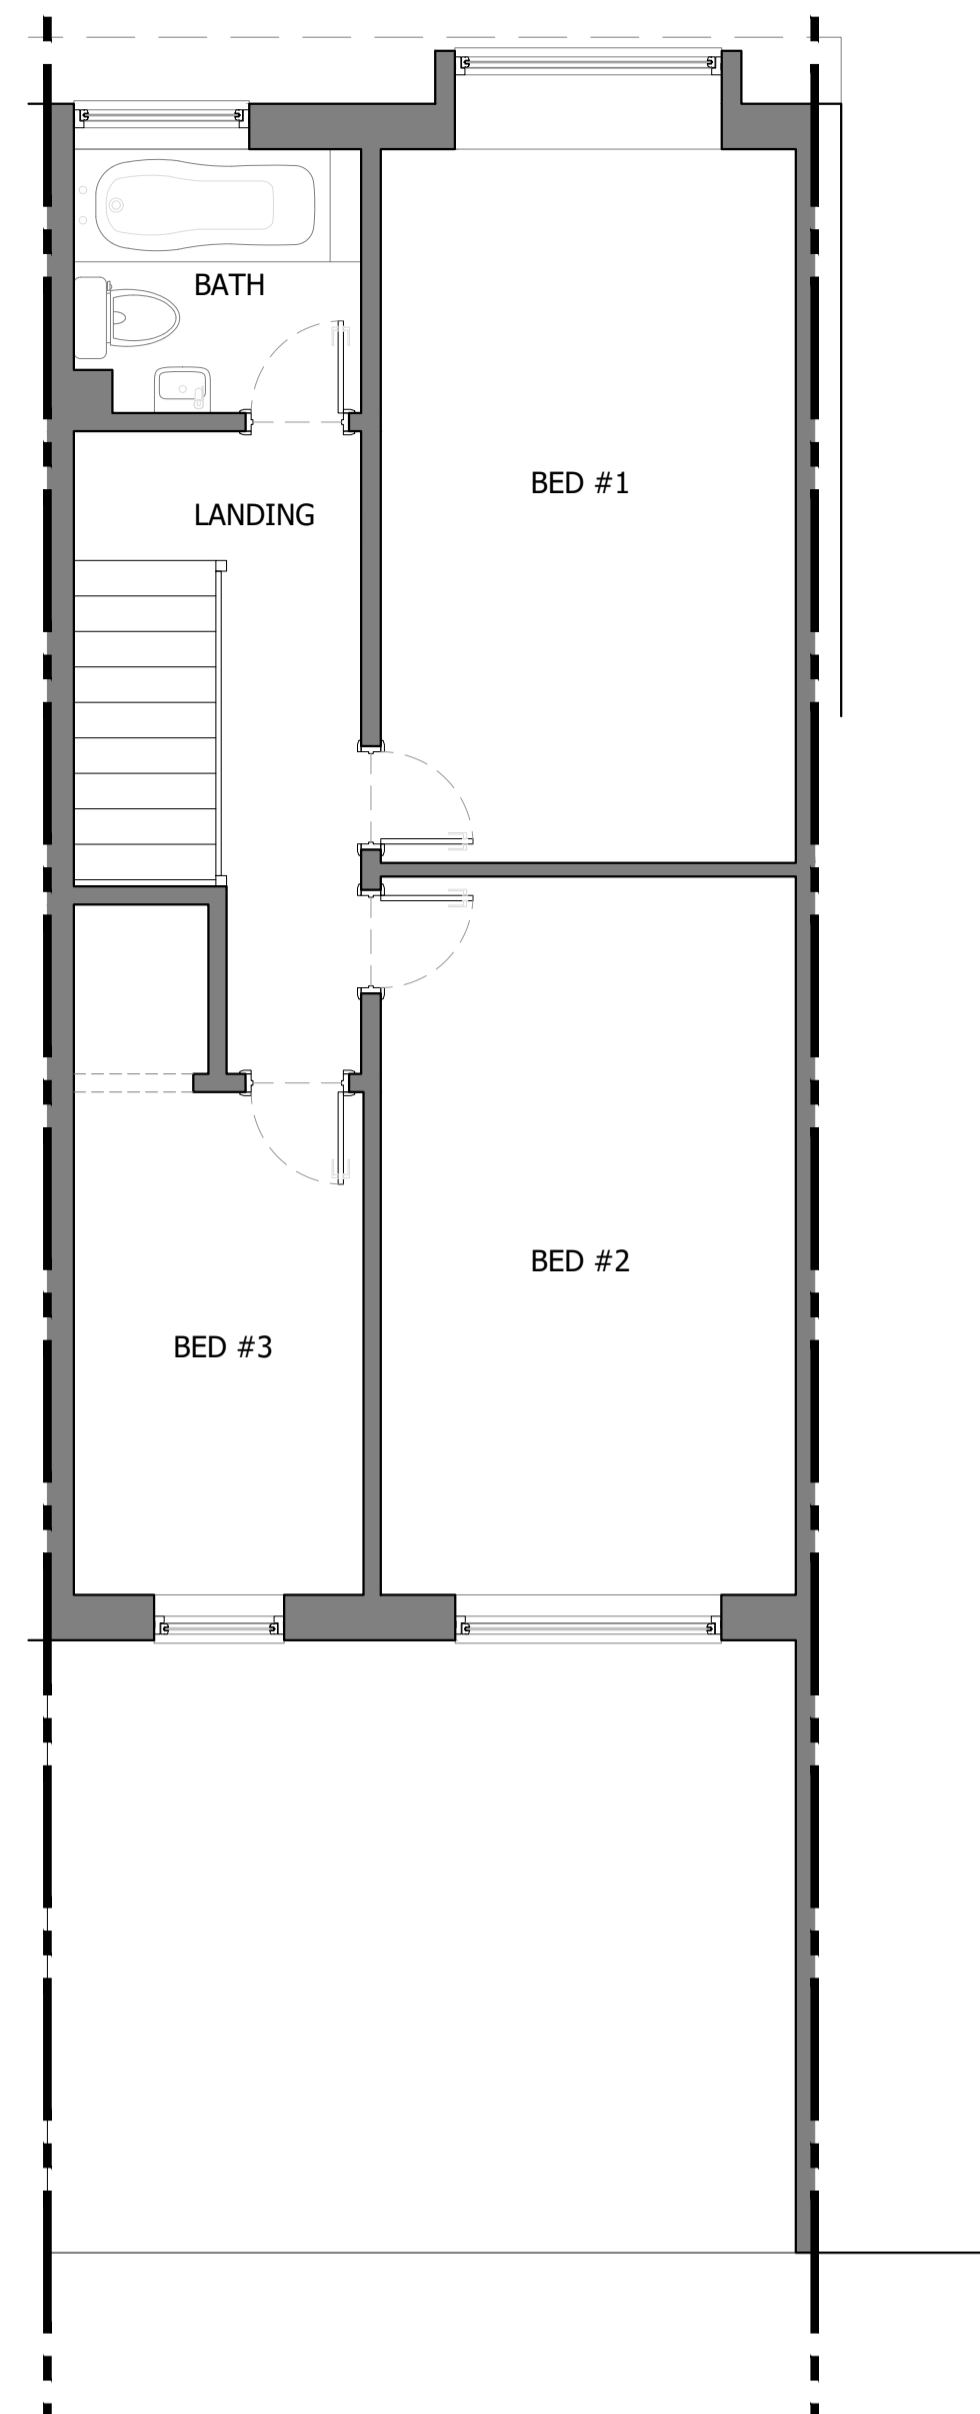

PROPOSED FIRST FLOOR  
SCALE 1:50

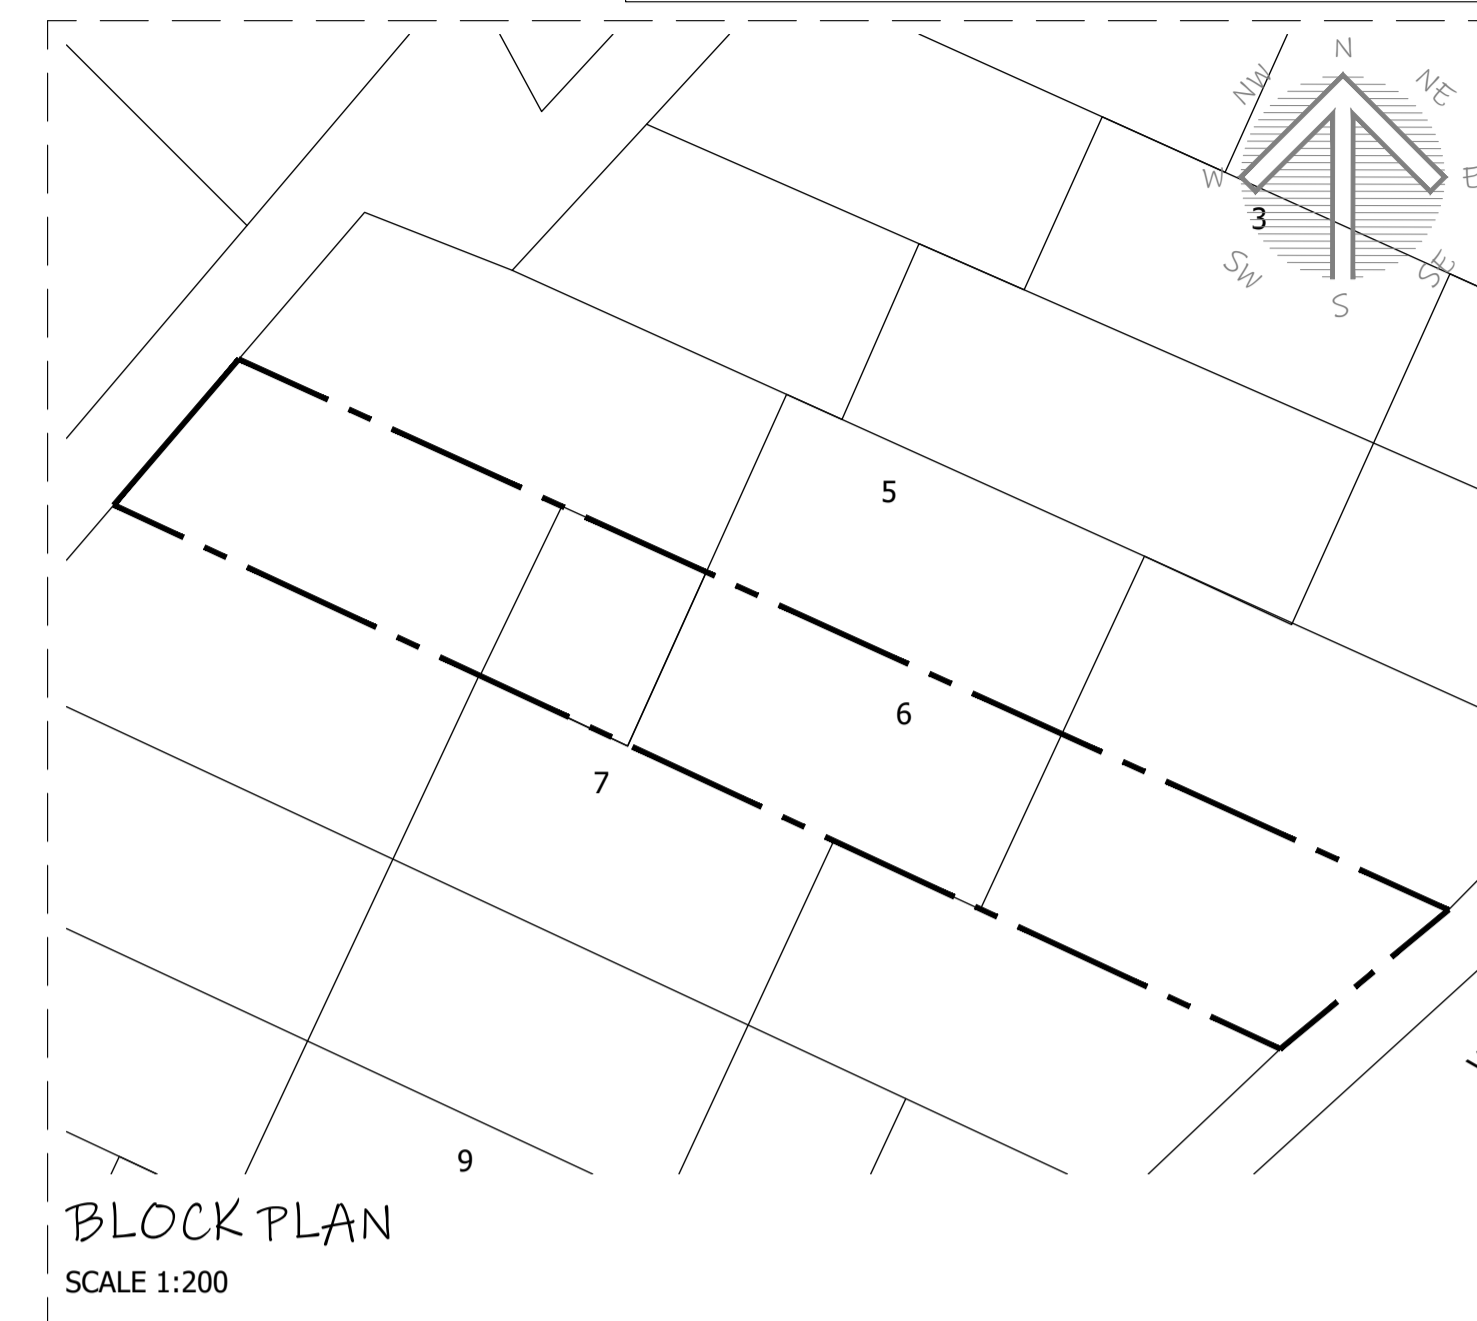


BLOCK PLAN  
SCALE 1:200


All dimension to be checked on site prior to construction. Dimensions are for planning purposes only. All landscaping indicative only and subject to full detailed site survey. This drawings remains the copyright of Tower Residential Design and no portion should be reproduced without permission of Tower Residential Design

DRAWINGS TO BE READ IN CONJUNCTION WITH ENGINEER SPECIFICATIONS AND DETAILS.


FOR ANY STRUCTURAL STEELWORK DETAILS PLEASE REFER TO STRUCTURAL ENGINEER DRAWINGS AND CALCULATIONS.

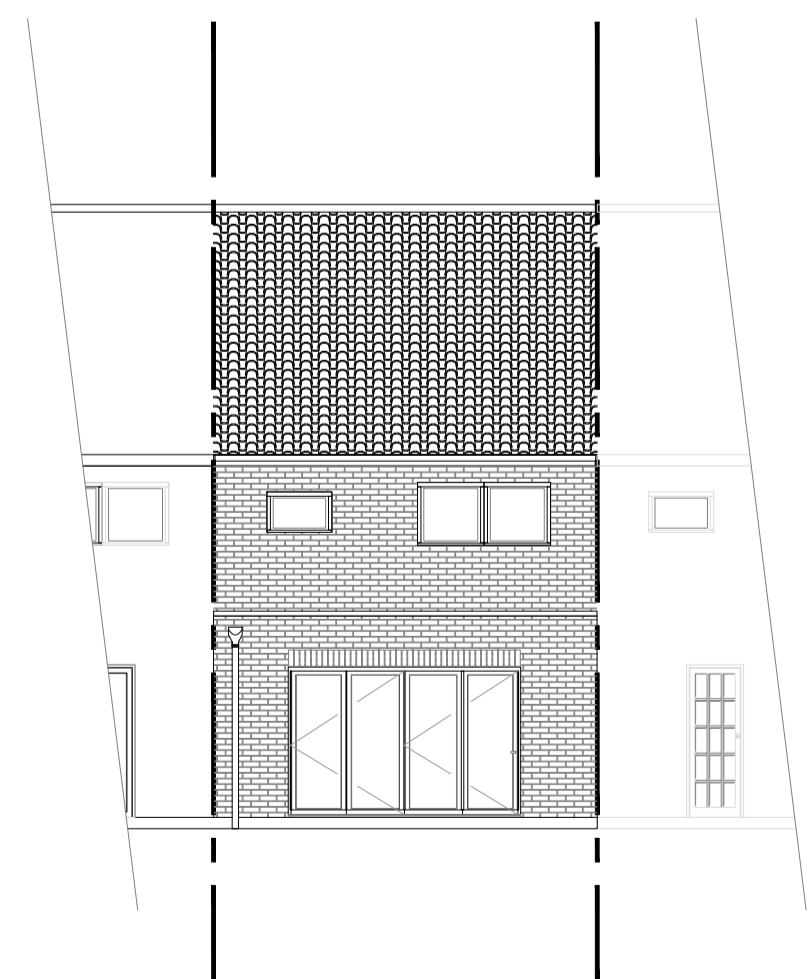


PROPOSED REAR ELEVATION  
SCALE 1:100

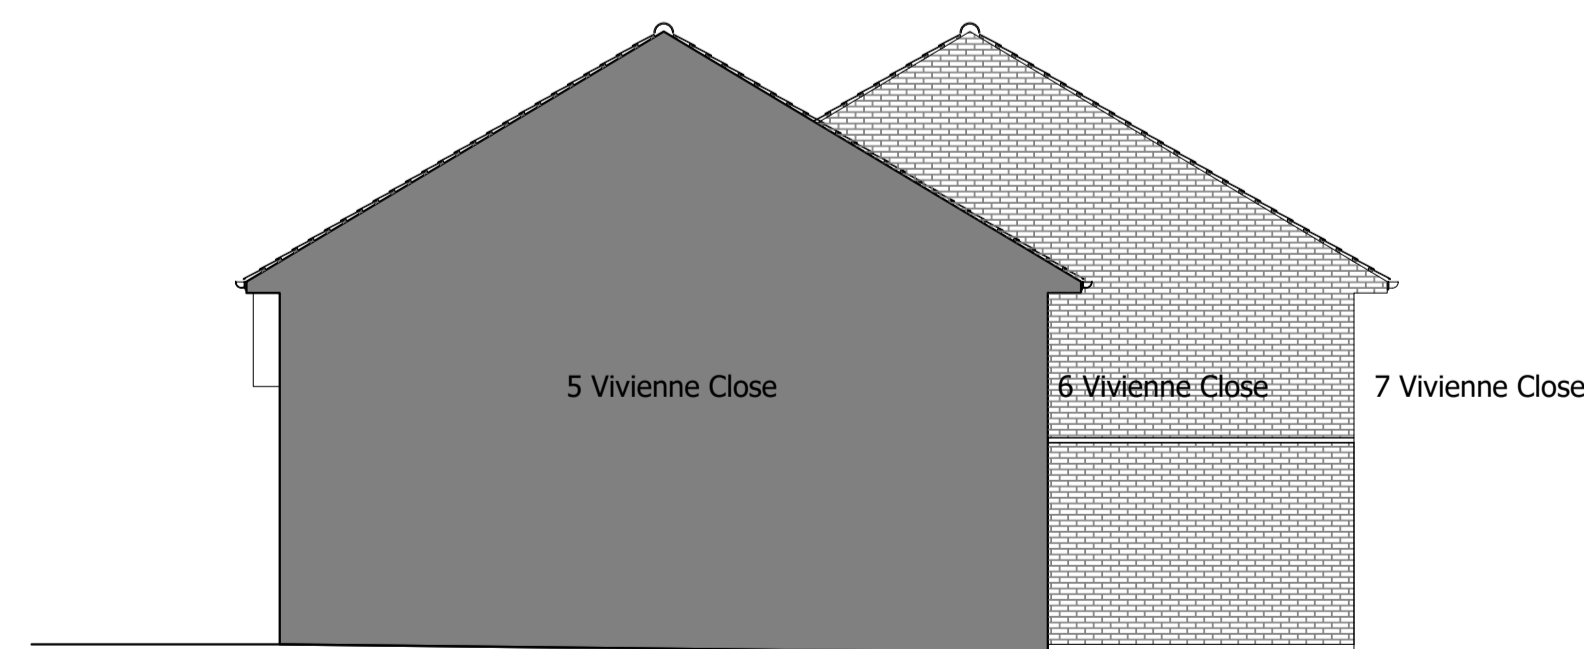


PROPOSED NE ELEVATION  
SCALE 1:100

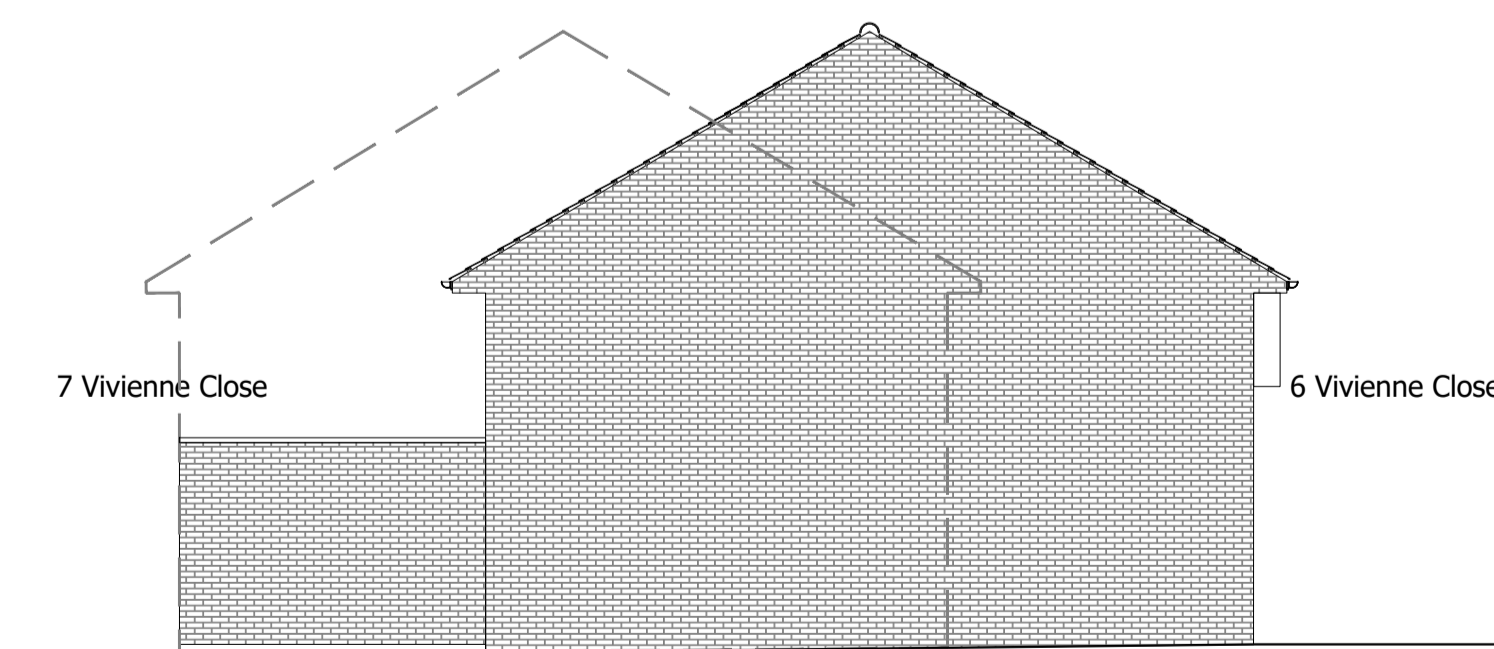

PROPOSED SW ELEVATION  
SCALE 1:100

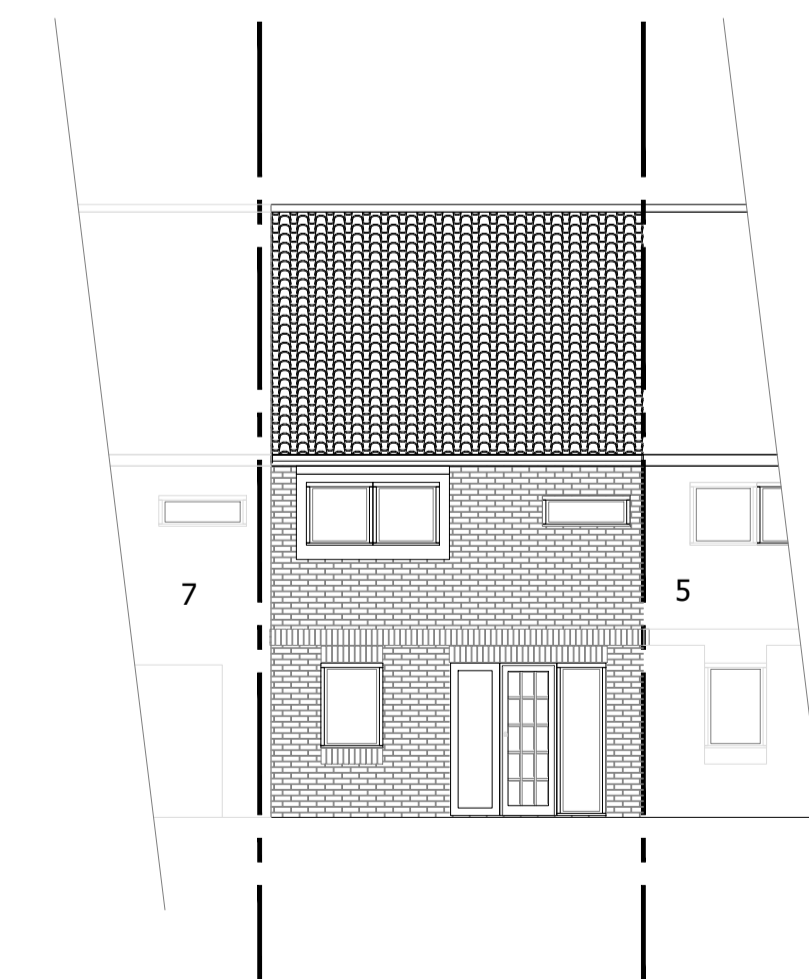

PROPOSED FRONT ELEVATION  
SCALE 1:100

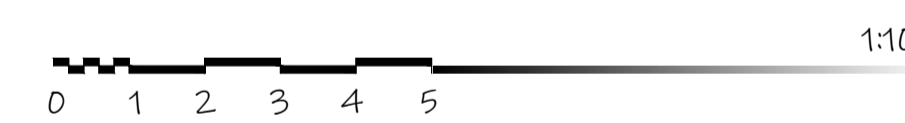


Tower Residential Design Ltd.  
www.designtrc.com  
+4407917842330  
info@designtrc.com  
Poole, Dorset - BH16 6FA




TITLE:  
PLANNING  
PROPOSED  
PLANS AND ELEVATIONS

6 VIVIENNE CLOSE  
CRAWLEY  
RH11 7US


<b>DRAWN:</b> AAV	<b>DATE</b> 13/09/2023
<b>SCALES:</b> DA1	<b>REVISION</b> B - 27/02/24
<b>DRG No.</b> TRD-2203 - A2/02	

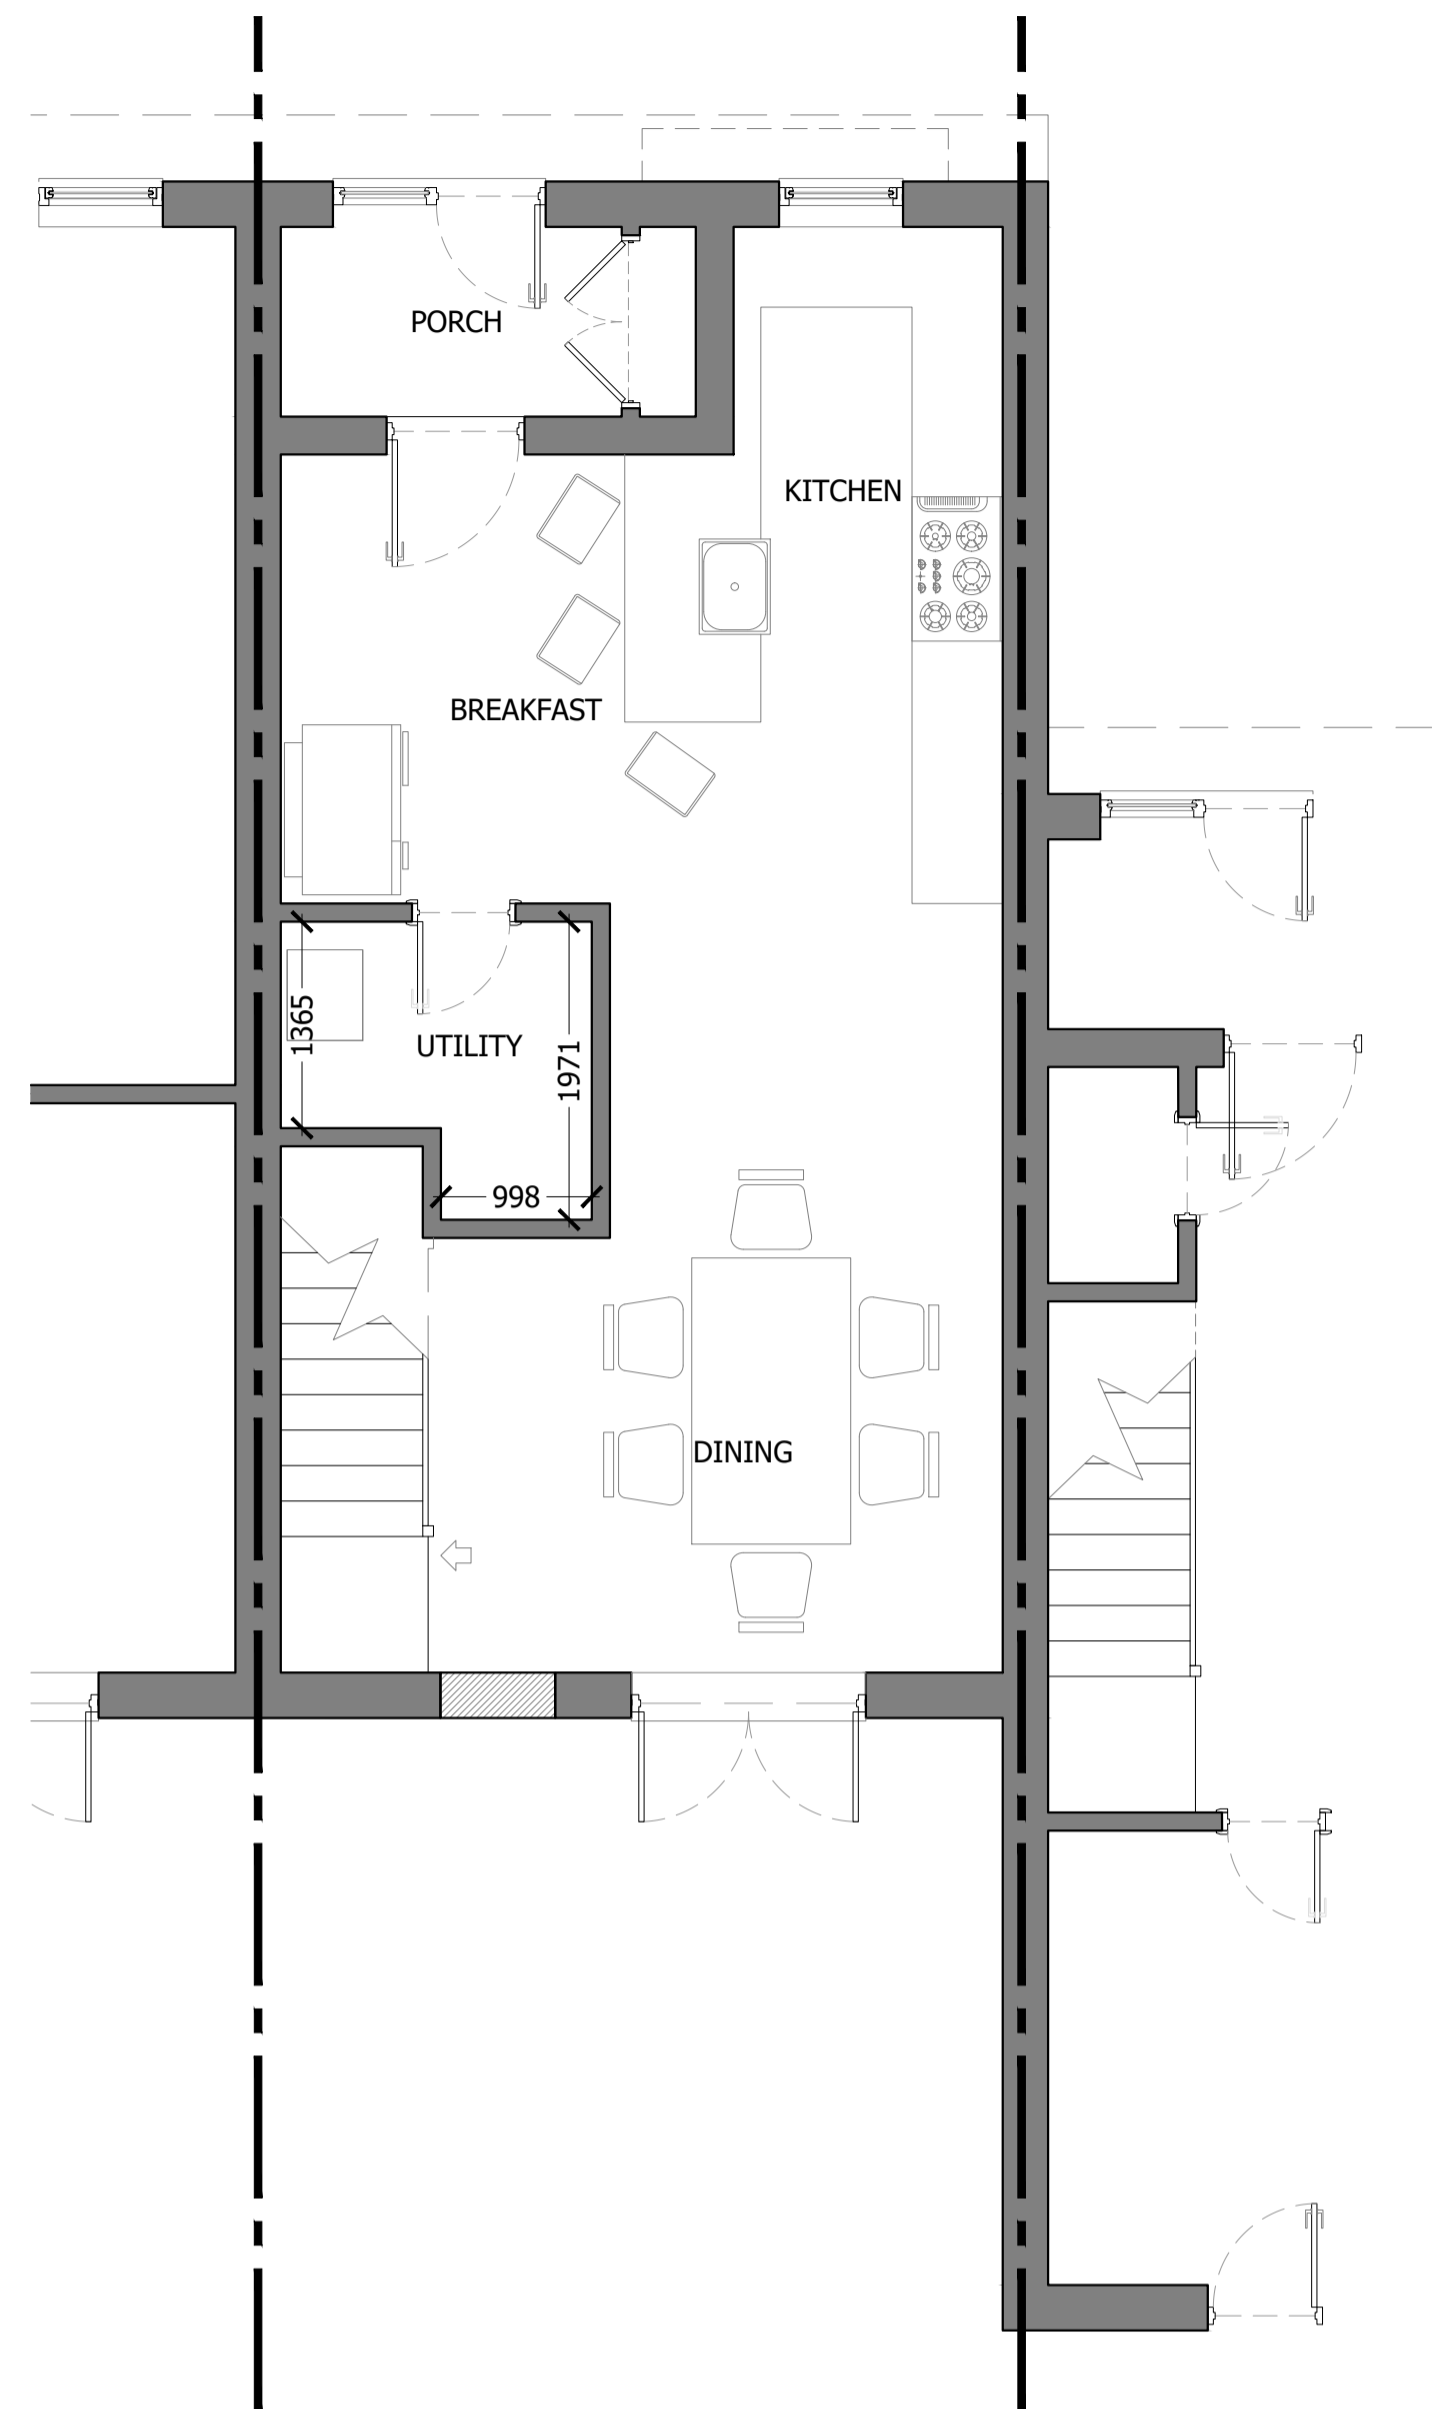


PROPOSED GROUND FLOOR  
SCALE 1:50

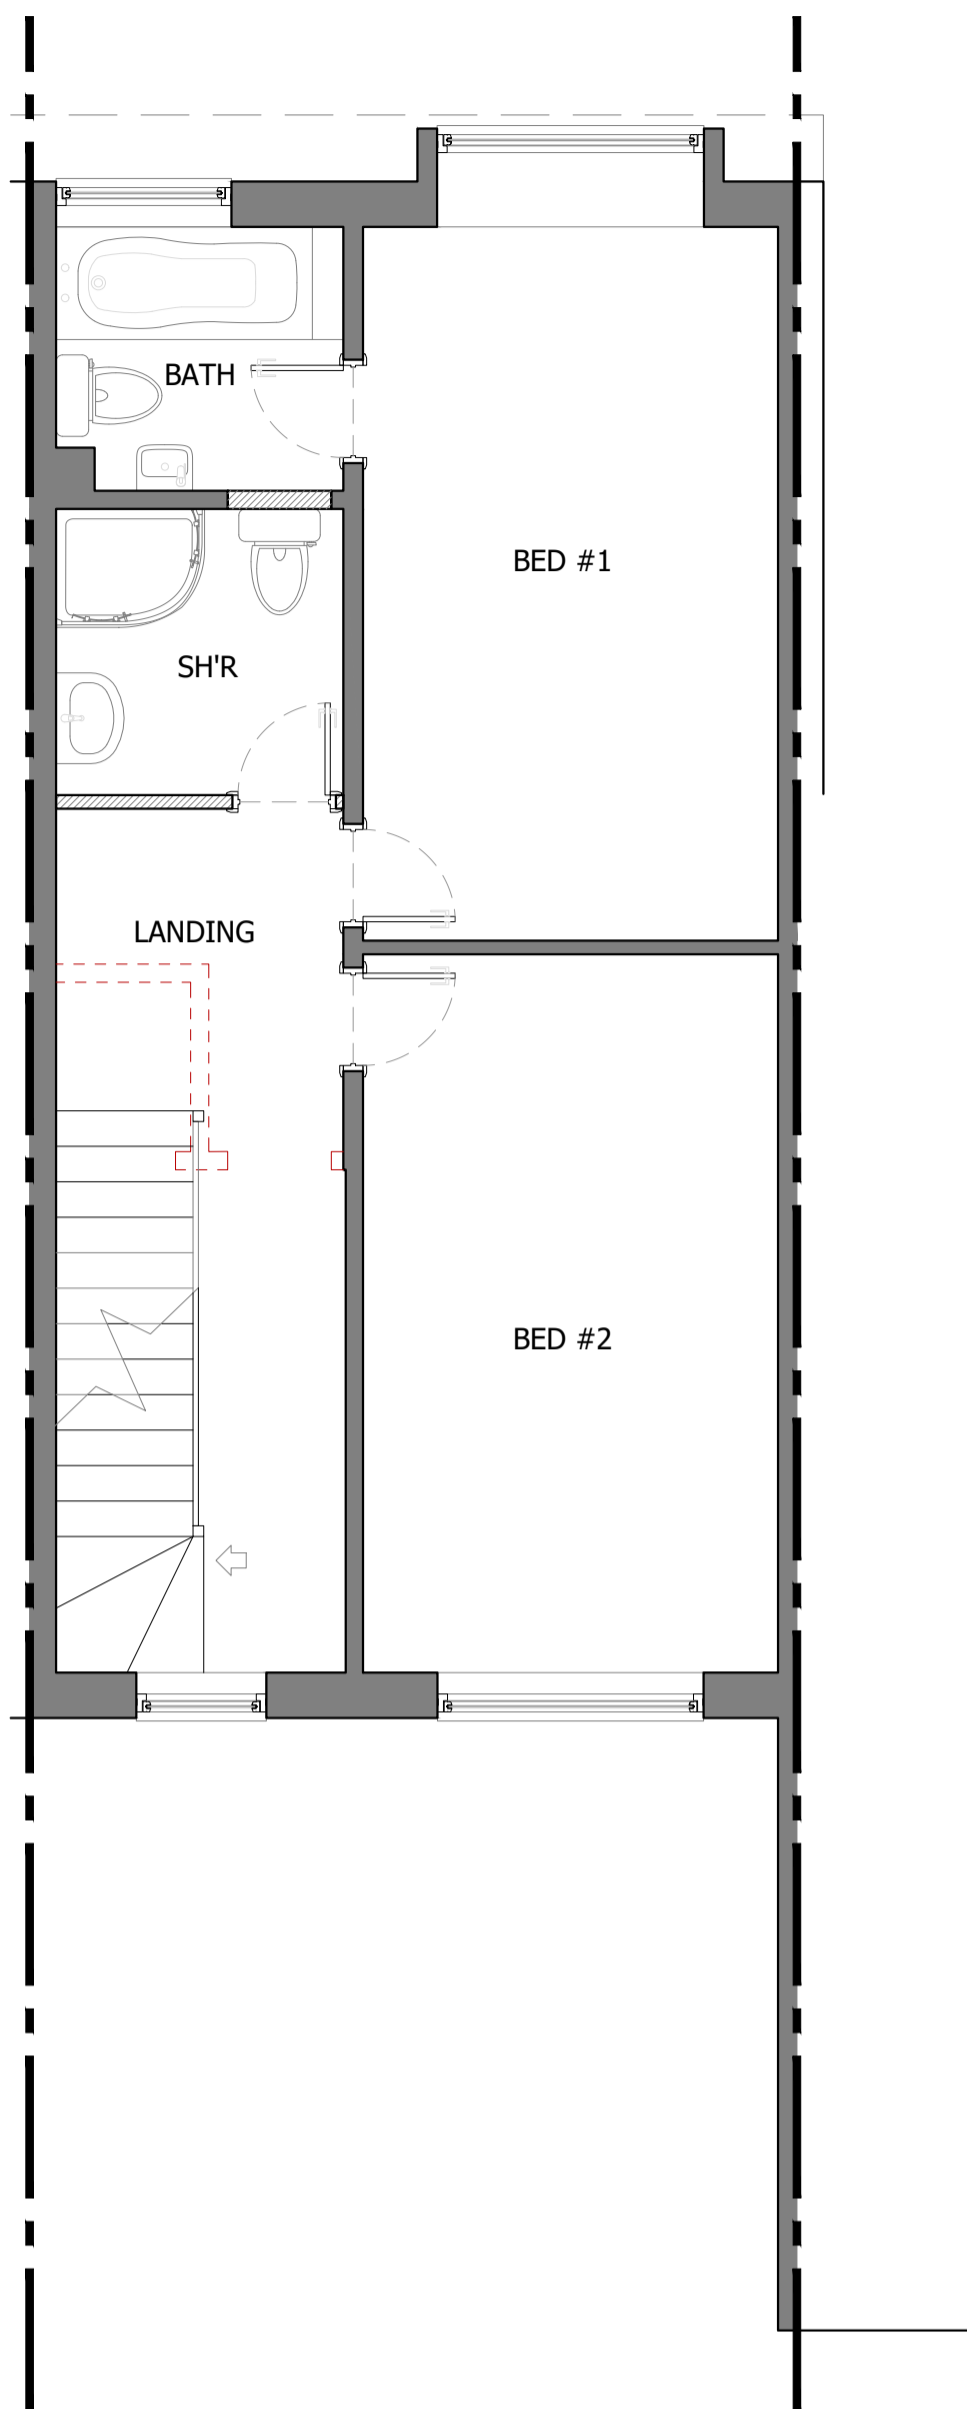

PROPOSED FIRST FLOOR  
SCALE 1:50

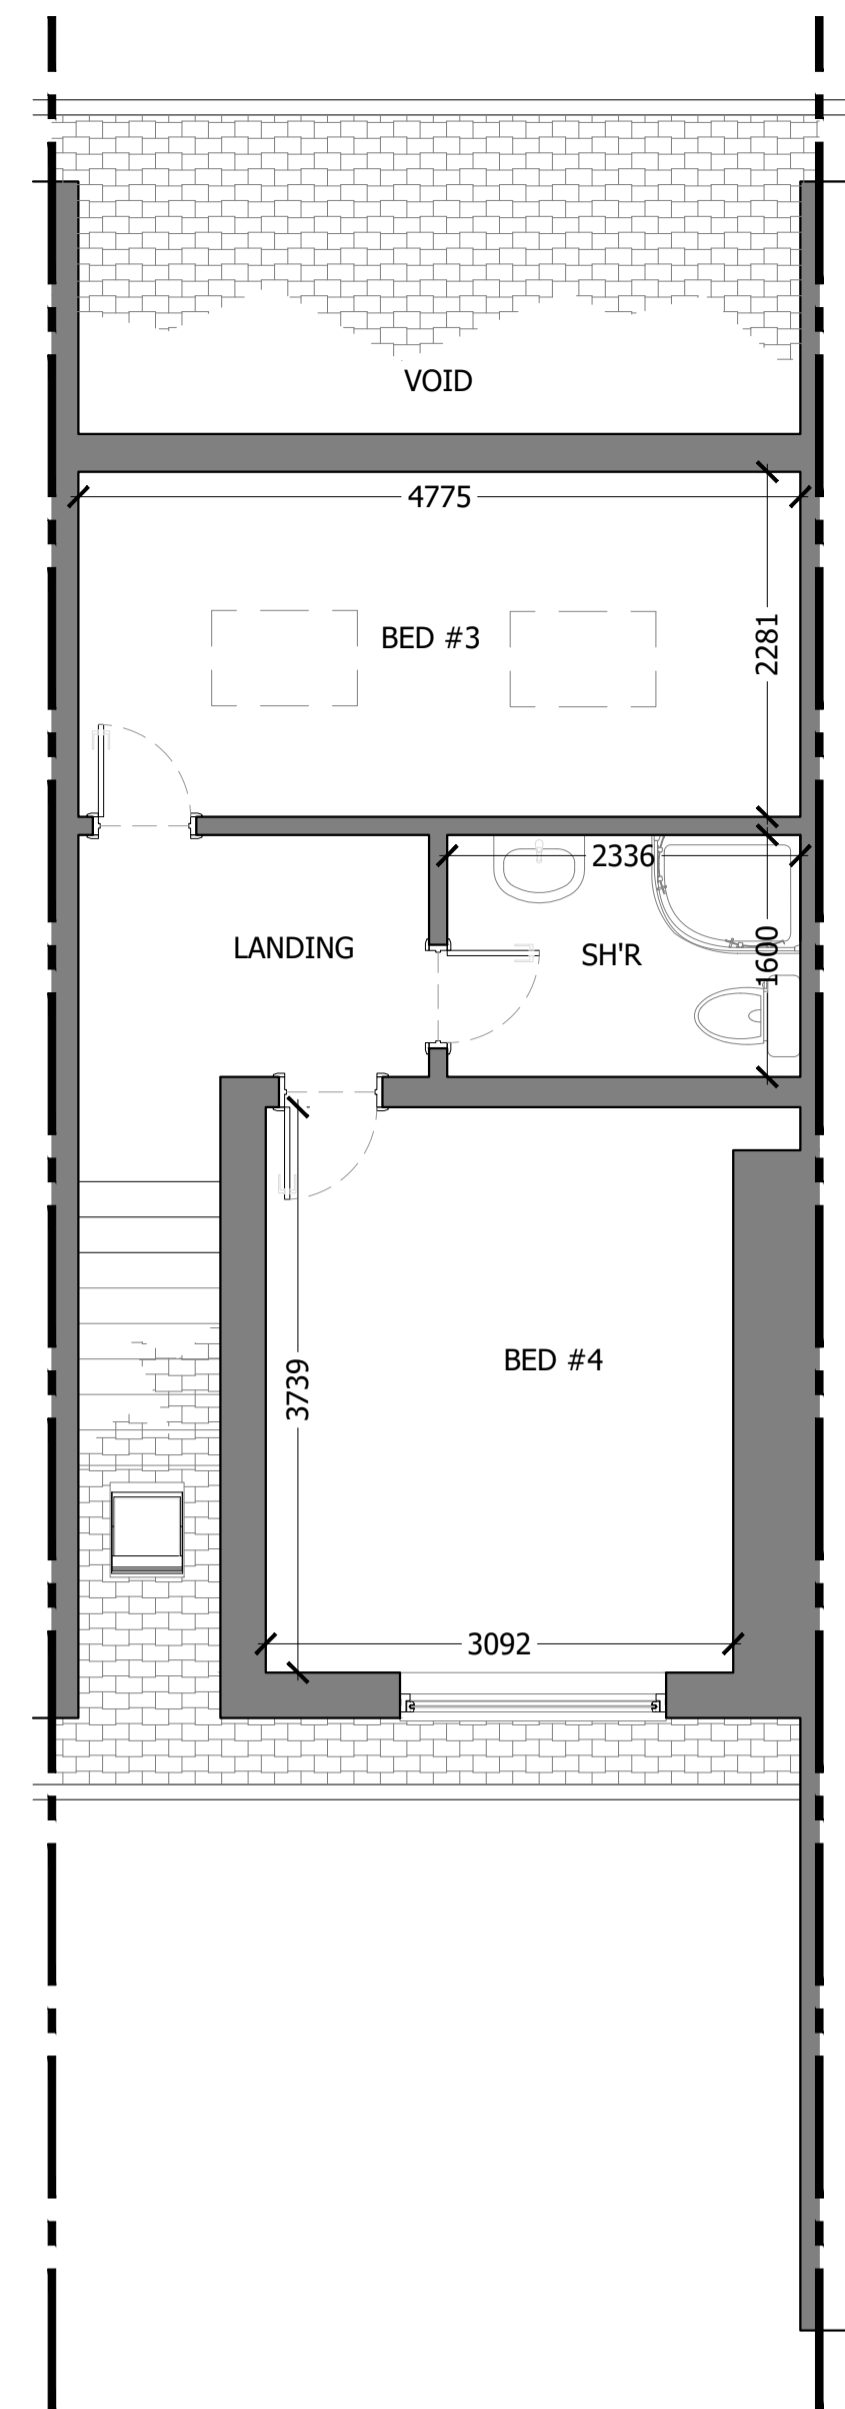

PROPOSED LOFT FLOOR  
SCALE 1:50

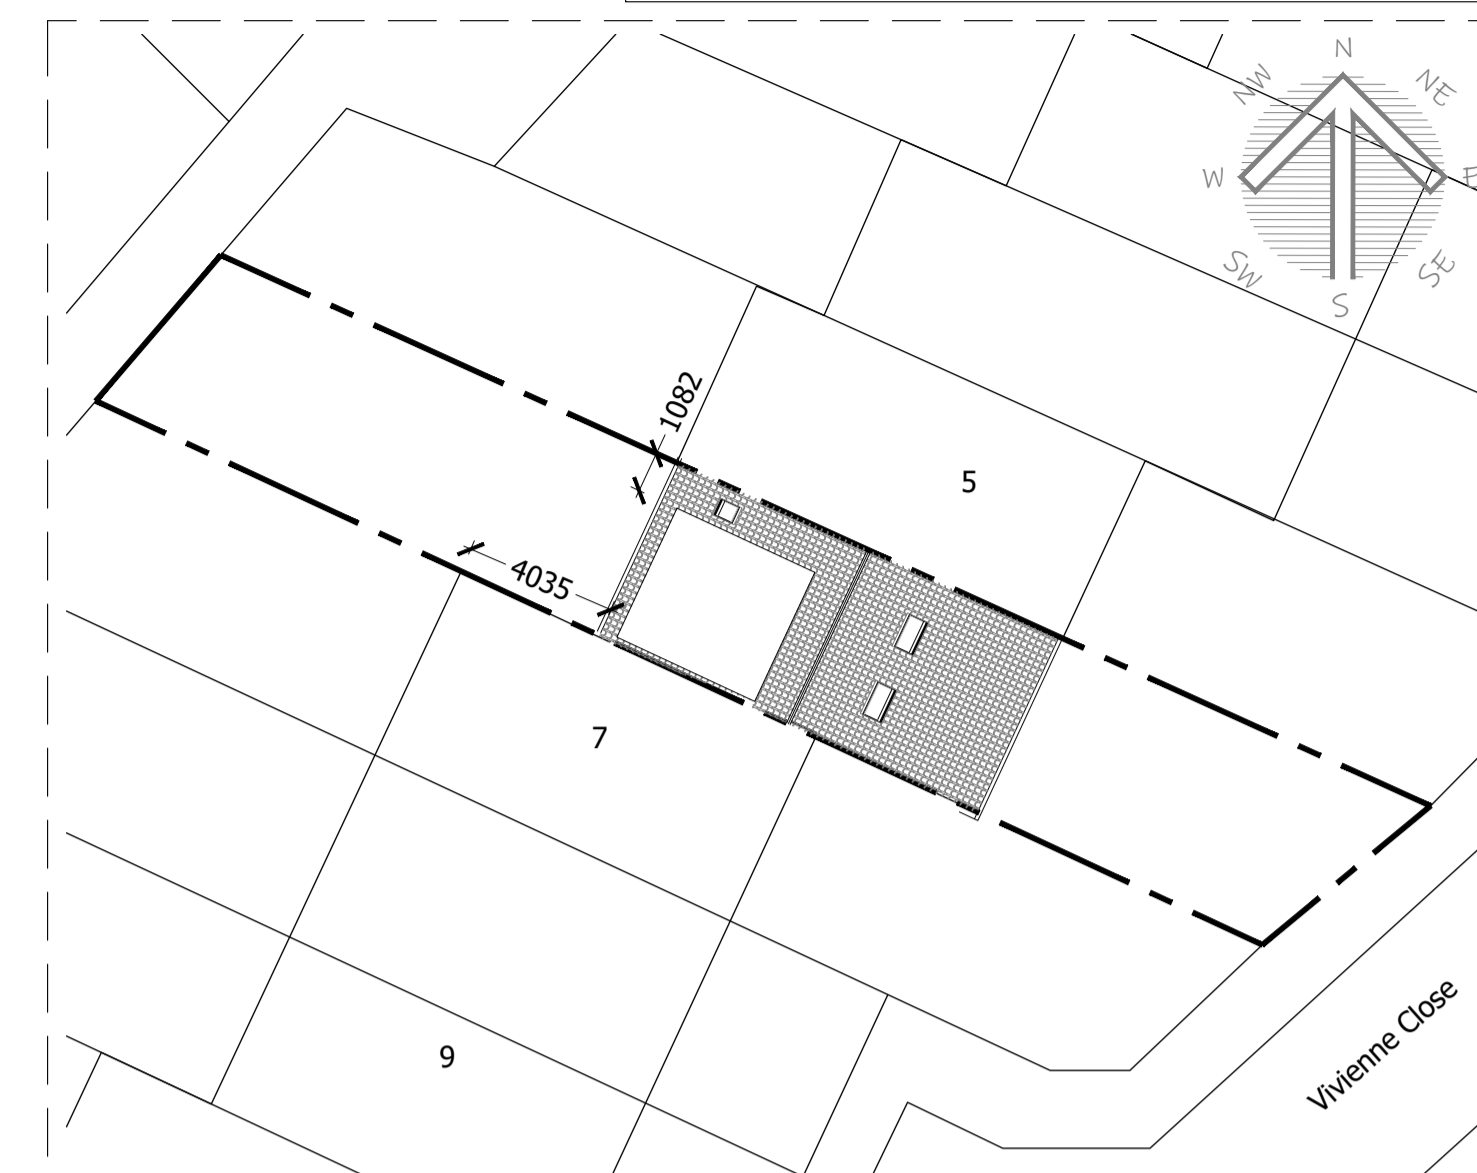

BLOCK PLAN

SCALE 1:200

All dimension to be checked on site prior to construction. Dimensions are for planning purposes only. All landscaping indicative only and subject to full detailed site survey. This drawings remains the copyright of Tower Residential Design and no portion should be reproduced without permission of Tower Residential Design

DRAWINGS TO BE READ IN CONJUNCTION WITH ENGINEER SPECIFICATIONS AND DETAILS.


FOR ANY STRUCTURAL STEELWORK DETAILS PLEASE REFER TO STRUCTURAL ENGINEER DRAWINGS AND CALCULATIONS.

PROPOSED ROOF EXTENSION VOLUME CALCULATION:

$$\text{DORMER} \frac{(\text{wD}) 3.692\text{m} \times (\text{ID}) 3.847\text{m} \times (\text{hH}) 2.250}{2} = 15.978\text{m}^3$$

AREA:


GROUND FLOOR	= 46m <sup>2</sup>
FIRST FLOOR	= 42m <sup>2</sup>
LOFT FLOOR	= 34m <sup>2</sup>

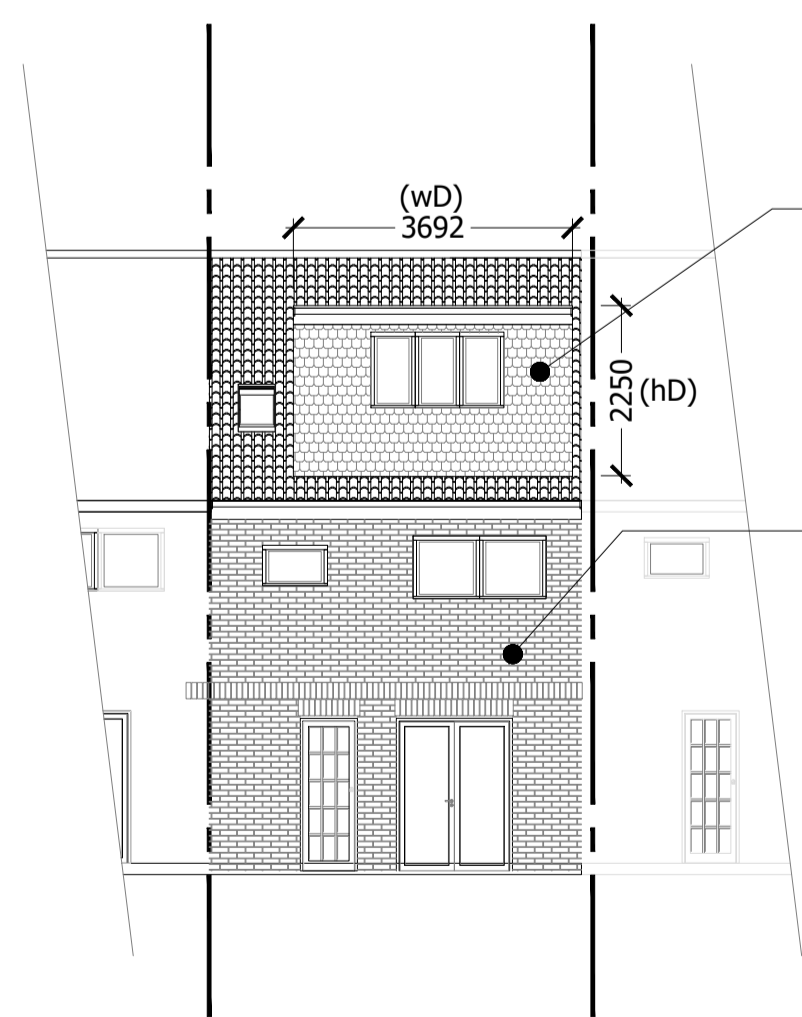

PROPOSED REAR ELEVATION  
SCALE 1:100


TILES TO BE SIMILAR APPEARANCE TO THE EXISTING "TEXTURE AND COLOUR"

BRICK

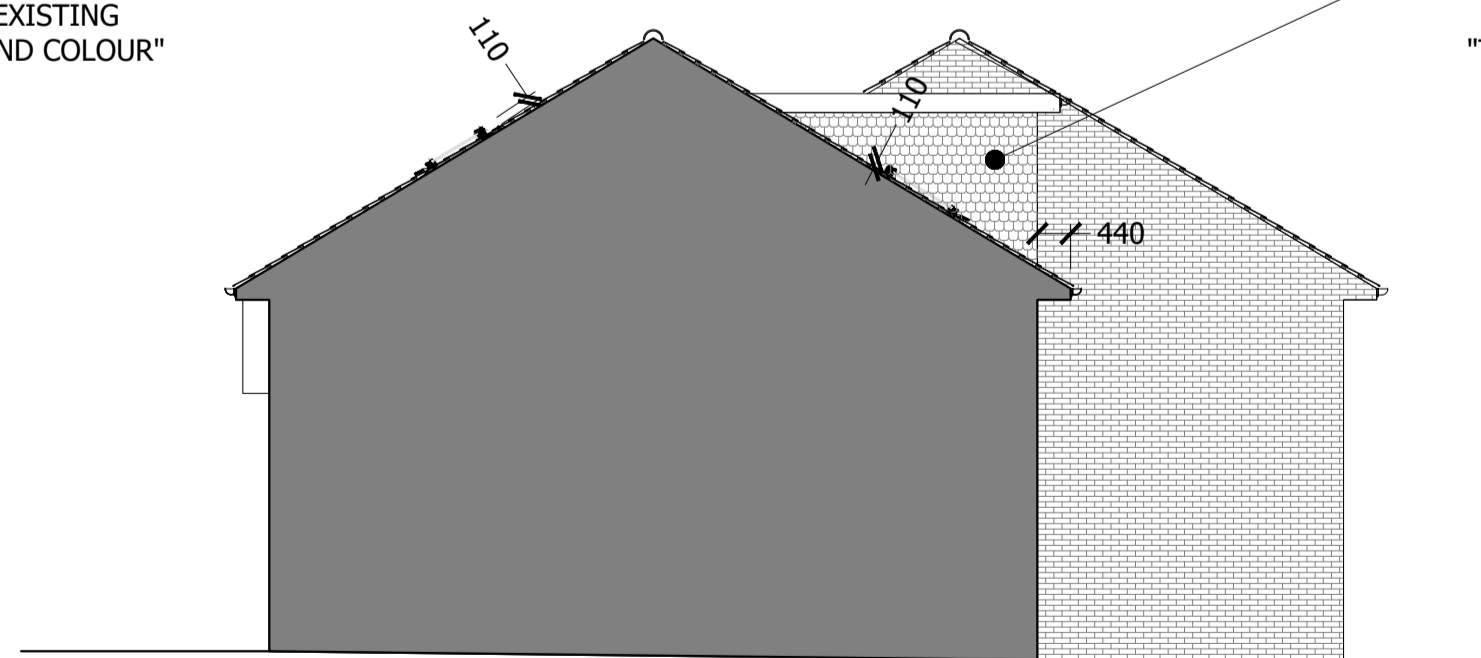


PROPOSED NE ELEVATION  
SCALE 1:100



TILES TO BE SIMILAR APPEARANCE TO THE EXISTING "TEXTURE AND COLOUR"

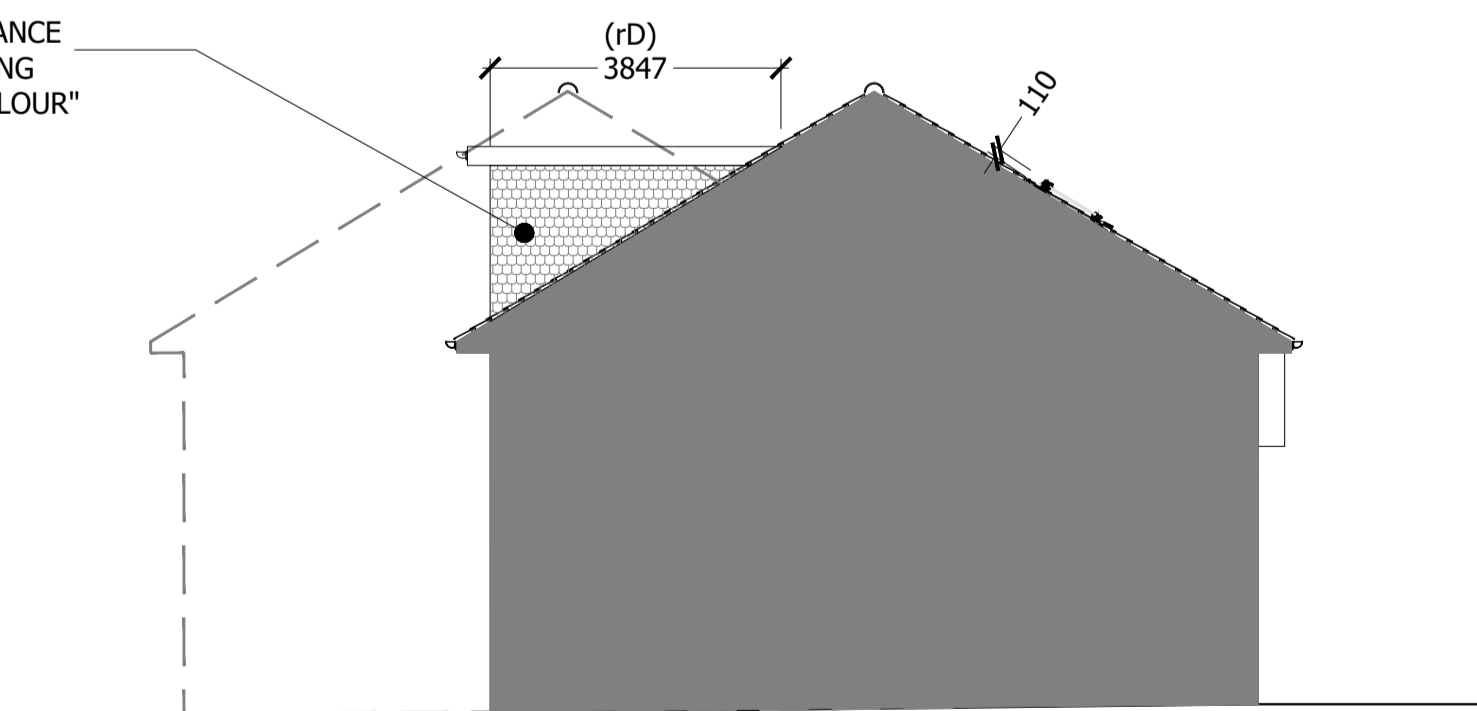

PROPOSED SW ELEVATION  
SCALE 1:100

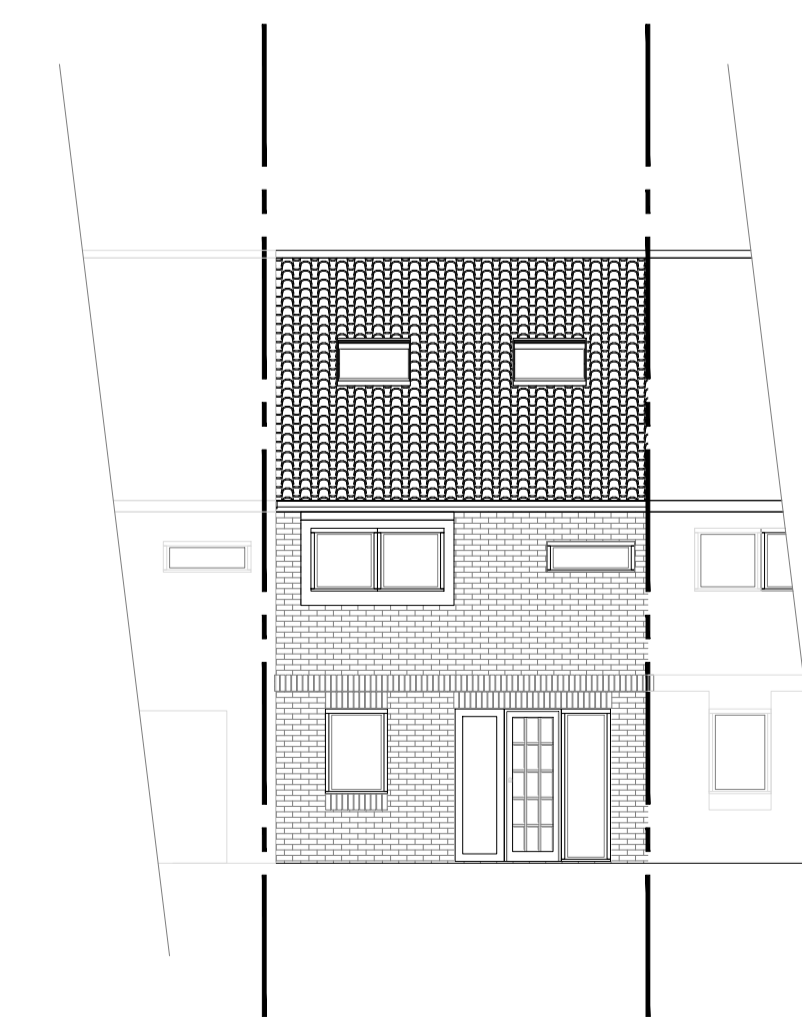

PROPOSED FRONT ELEVATION  
SCALE 1:100

  

Tower Residential Design Ltd.  
www.designtrc.com  
+4407917842330  
info@designtrc.com  
Poole, Dorset - BH16 6FA



TITLE:  
PLANNING  
PROPOSED  
PLANS AND ELEVATIONS

6 VIVIENNE CLOSE  
CRAWLEY  
RH11 7US

DRAWN: AAV DATE 04/03/2024

SCALES: DA1 REVISION A - 27/9/24

DRG No. TRD-2203 - A2/02